



Main Stores

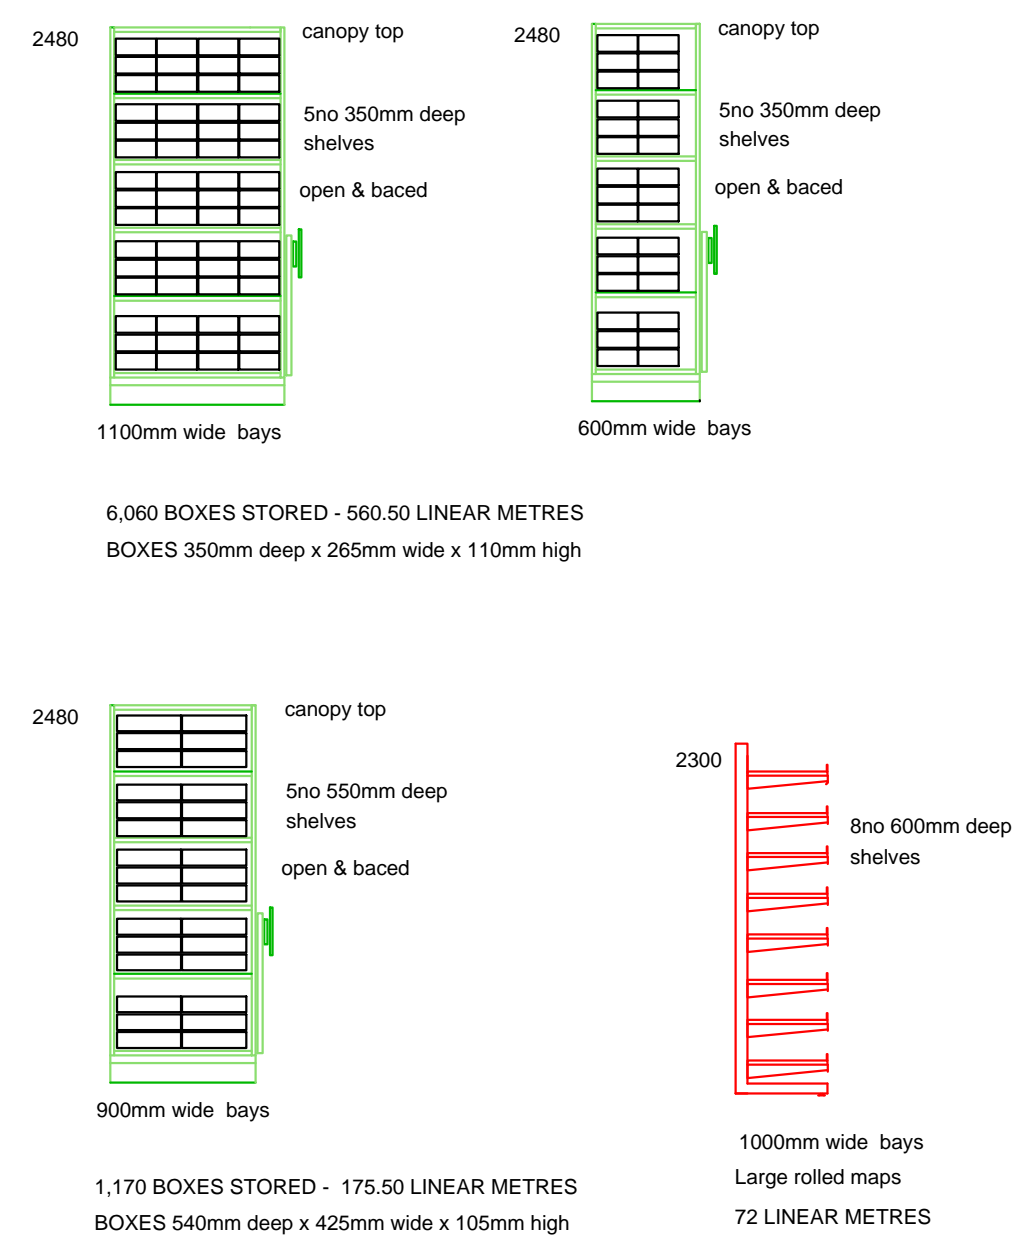

HISTORY CENTRE - BOMEFA Shelving elevations

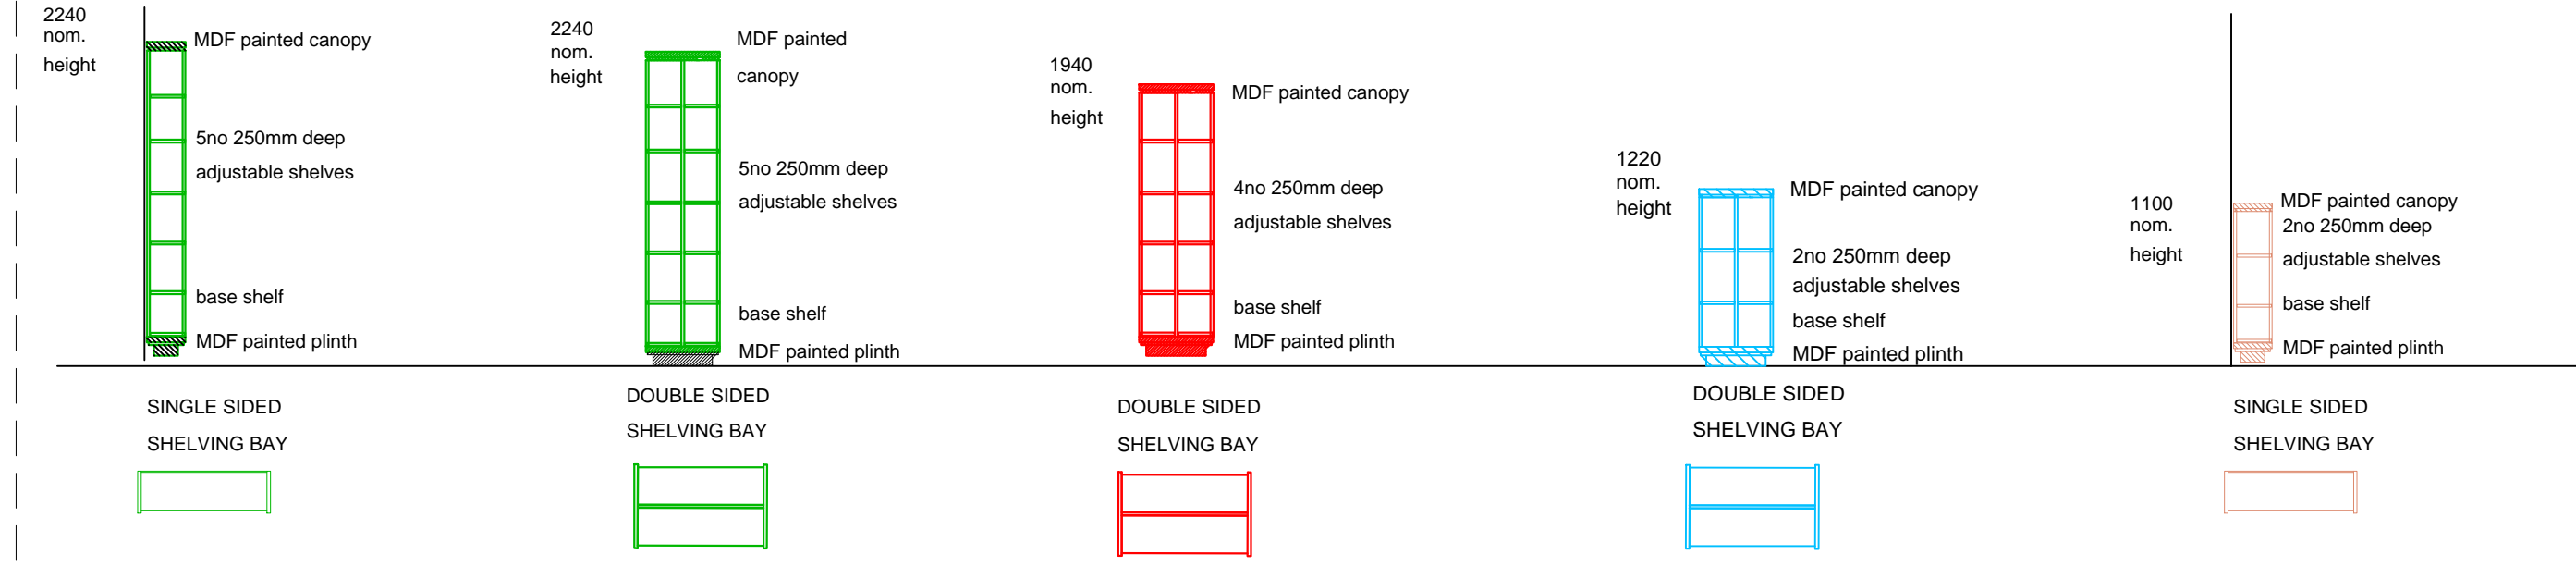


ORIGINAL DOCUMENT

- 54 LINEAR METRES -
- 8no computer places
- 29no study places

PUBLIC SEARCH ROOM

- 660.6 LINEAR METRES - general shelving
- 48.6 LINEAR METRES - glass fronted shelving
- 26no computer places
- 26no microform readers
- 15no study places
- 8no casual places

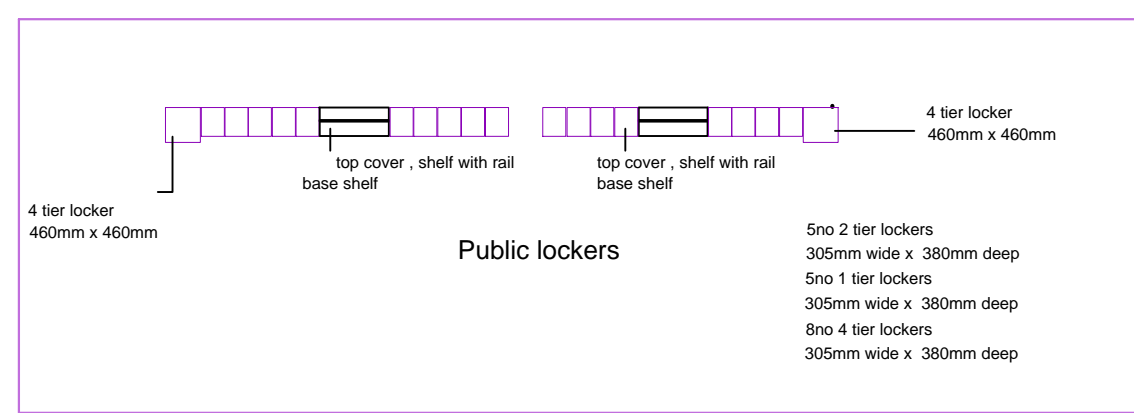

CONSTRUCTION

THIS PLAN HAS BEEN PRODUCED FROM DETAILS WHICH TO THE BEST OF OUR KNOWLEDGE ARE CORRECT. THE CLIENT IS RESPECTFULLY REMONDED TO CHECK THAT NOTHING MATERIAL AFFECTS THIS LAYOUT AS DEMO WILL NOT BE HELD LIABLE FOR ERRORS OR OMISSIONS.

THIS DRAWING IS INDICATIVE OF THE PROPOSED LAYOUT AND SHOULD ONLY BE USED AS A PRESENTATION/DISCUSSION DOCUMENT. THIS DRAWING HAS BEEN PRODUCED FROM INFORMATION WHICH WILL BE CLARIFIED WHEN PLAN LAYOUT IS AGREED.

IMPORTANT

NO RELIANCE SHOULD BE PLACED ON DIMENSIONS WHICH HAVE BEEN SCALED. IF IN DOUBT PLEASE ASK FOR CLARIFICATION.

THIS DRAWING IS COPYRIGHT. NO UNAUTHORISED REPRODUCTION.

ISSUE DATE	01	02	03	04	05	06	07	08	09	10	11	12	13	14	15	16	17	18	19	20	21	22		
REVISION																								
CLIENT	1	1	1	1	1	1	1	1	1	1	1	1	1	1	1	1	1	1	1	1	1	1	1	
FILE	1	1	1	1	1	1	1	1	1	1	1	1	1	1	1	1	1	1	1	1	1	1	1	
SALES																								
ARCHITECT																								
FITTERS																								
FACTORY																								

REVISIONS

- 18 Additional text detail
- 19 Revised mobile shelving / map storage in main store
- 20 Revised Self service area
- 21 Revised Self service area and other areas inline with Architects drawing
- 22 Revised to notes from GT 04-07-10
- 23 Revised self service area and admin office
- P24 Revised room names
- FC25 Revised to notes from GT and FCBS
- C26 CONSTRUCTION

REVISIONS

- 1 area changes
- 2 area changes
- 3 Structure added and eastern void slightly reconfigured
- 4 Building changes and furniture amendments
- 5 revised furniture layout
- 6 slight revisions
- 7 revised furniture layout
- 8 revised furniture layout in History centre
- 9 revised furniture layout in History centre
- 10 revised shelving around the void
- 11 revised rooms 90, 92, 93 & 70
- 12 revised furniture layout to new Architects plan
- 13 revised furniture layout to stakeholder suggestions
- 14 CONTRACTORS PROPOSAL
- 15 CONTRACTORS PROPOSAL
- 16 CONTRACTORS PROPOSAL
- 17 CONTRACTORS PROPOSAL

CLIENT
GALLFORDTRY INVESTMENTS

PROJECT
WORCESTER LIBRARY AND HISTORY CENTRE
PLAN LEVEL 2 - 1411L/012 C
CONSTRUCTION

Scale	1-100	Drawn by	M.L	Drawing number	027929 level 2	Revision	C26
Date	04-01-08	Checked					
DESIGN APPROVAL		CLIENT APPROVAL		PROJECT MANAGER			

DRAWING TITLE
PLAN LEVEL 2 - 1411L/012 C

DEMCO INTERIORS
Slipway Way Express Park, Northampton Road, Rushden, Northants, NN16 9GL
Tel: +44 (0) 1933 634600 Fax: +44 (0) 1933 310111 www.demcointeriors.co.uk